

SENIOR CENTER

HUNTINGTON BEACH, CA

0713.1283.01

KKE architects. Inc 525 E. Colorado Boulevard, 4th Floor; Pasadena, CA 91101 t: 626.796.8230 f: 626.796.8735

PROJECT FOR:



4100 MACARTHUR BLVD.
SUITE 200
NEWPORT BEACH,
CA 92660


T: 949.255.1100
F: 949.255.1128

PARKING SUMMARY

MAIN LOT	191 STALLS
NORTH LOT	22 STALLS
SOUTH (EMPL.) LOT	14 STALLS
TOTAL	227 STALLS

FUT. EXPANSION LOT 24 STALLS

- 6 BUS SHUTTLE STALLS PROVIDED.
- THE COUNT INCLUDES 14 ACCESSIBLE STALLS.

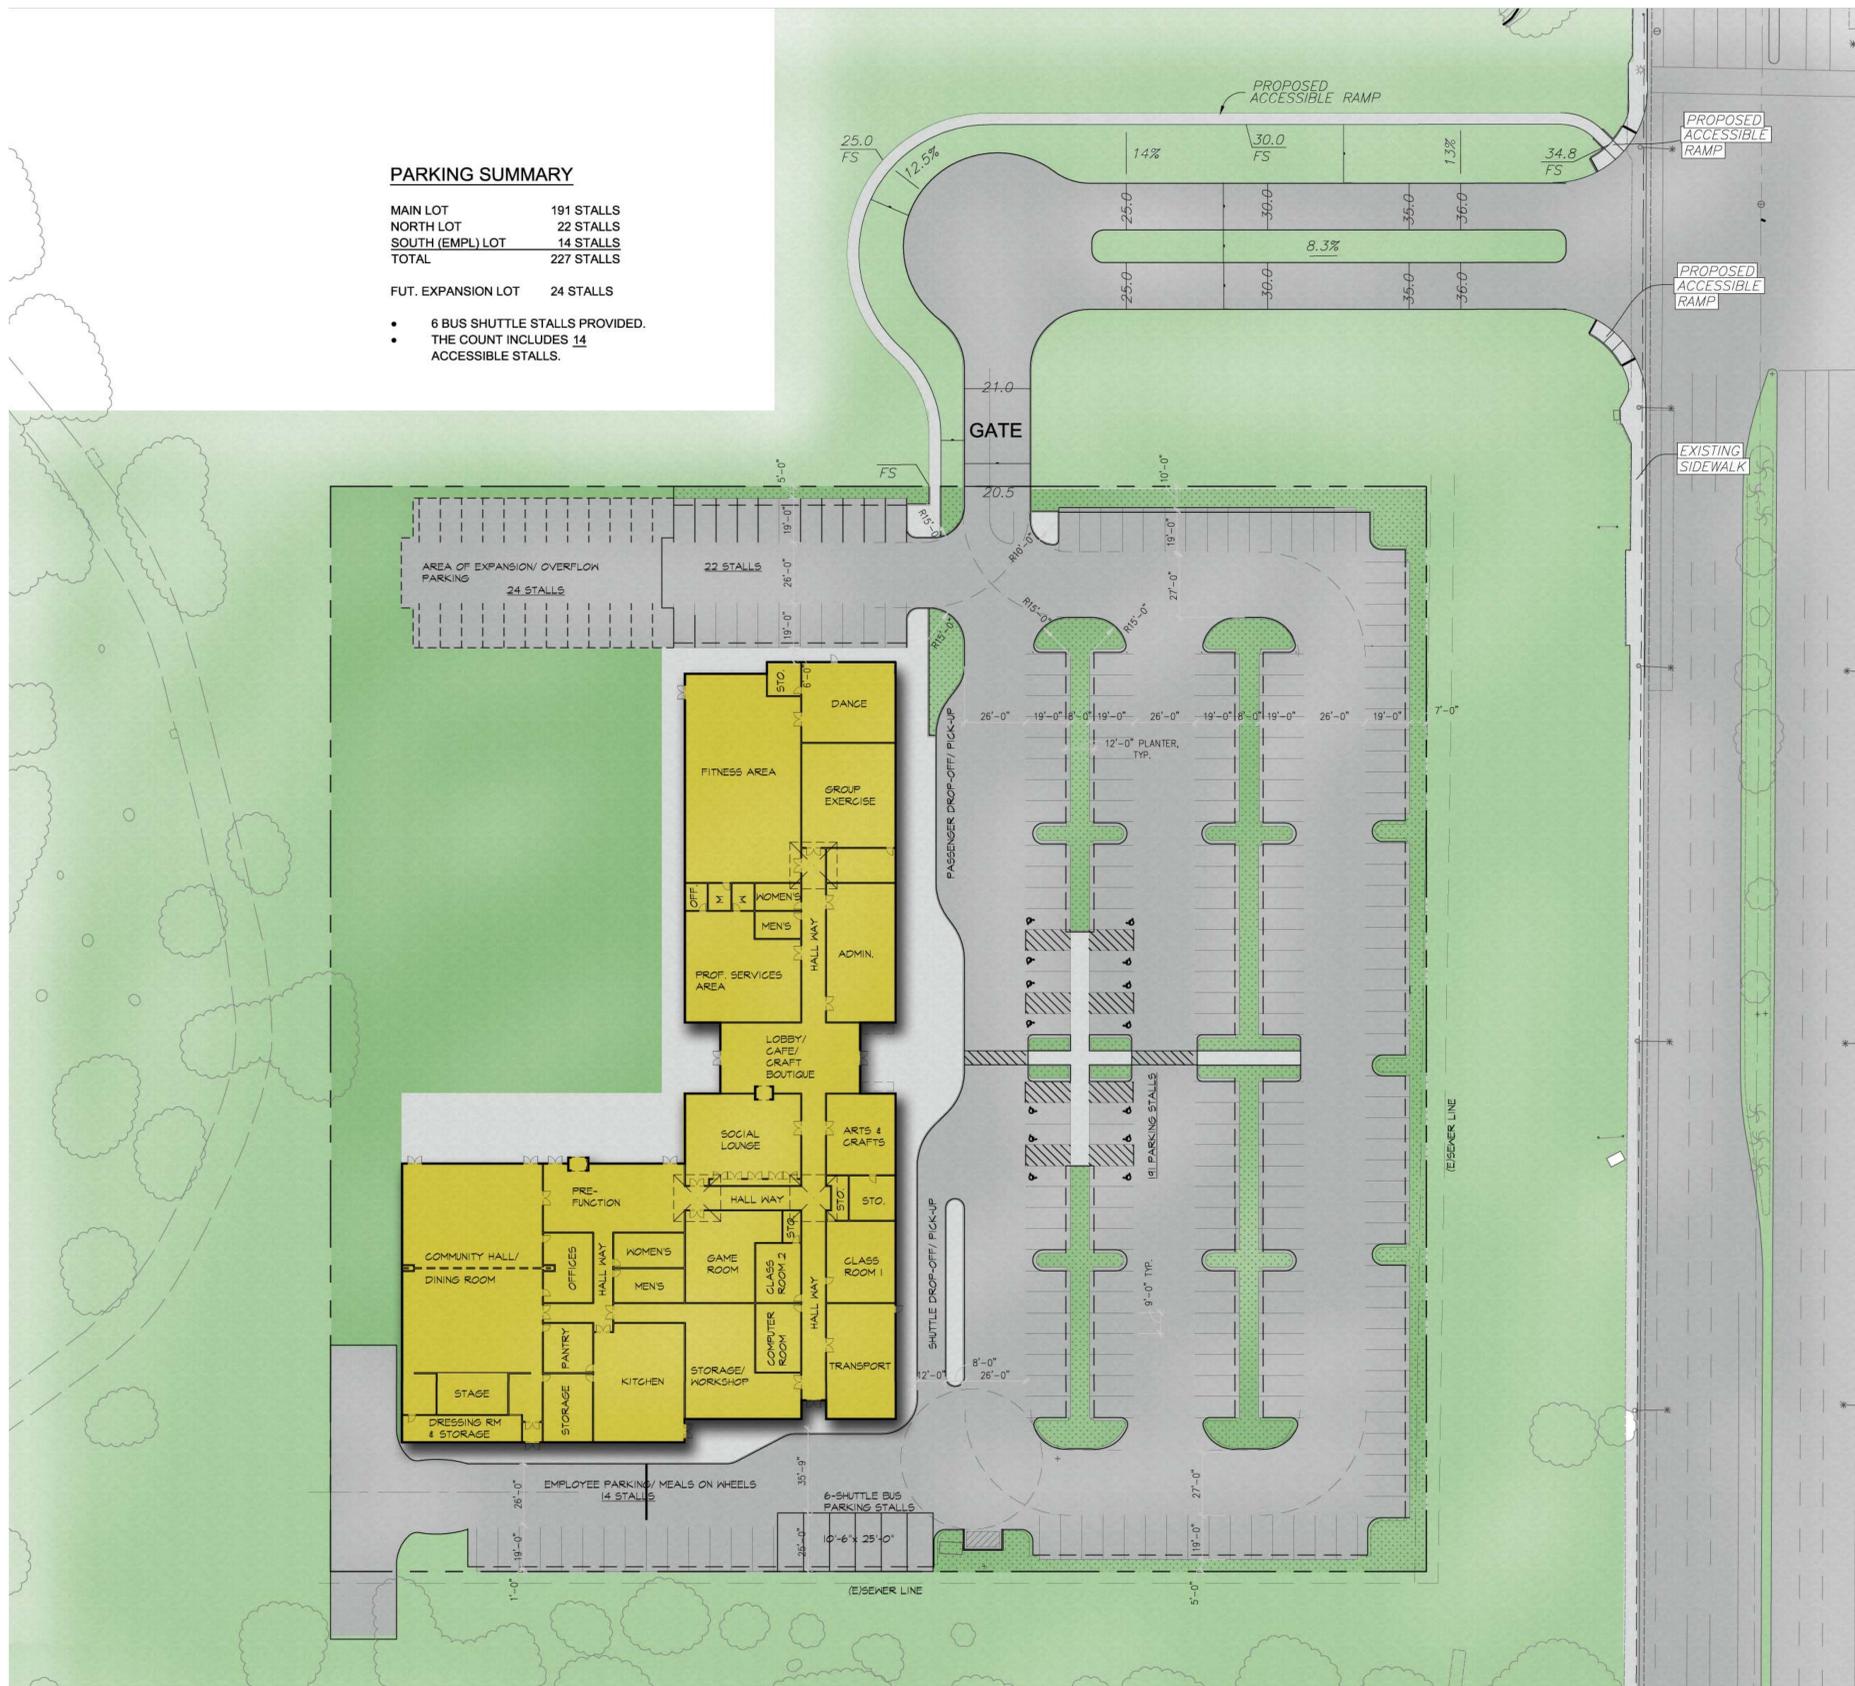

SITE PLAN

JULY 9, 2007



NOTE: THIS INFORMATION IS CONCEPTUAL IN NATURE AND IS SUBJECT TO ADJUSTMENTS PENDING FURTHER VERIFICATION AND CLIENT, TENANT, AND GOVERNMENTAL AGENCY APPROVALS. NO WARRANTIES OR GUARANTIES OF ANY KIND ARE GIVEN OR IMPLIED BY THE ARCHITECT.



SENIOR CENTER

SENIOR CENTER
HUNTINGTON BEACH, CA

0713.1283.01

KKE architects. Inc 525 E. Colorado Boulevard, 4th Floor; Pasadena, CA 91101 t: 626.796.8230 f: 626.796.8735

PROJECT FOR:




4100 MACARTHUR BLVD.
SUITE 200
NEWPORT BEACH,
CA 92660

T: 949.255.1100
F: 949.255.1128



1. NORTH ELEVATION

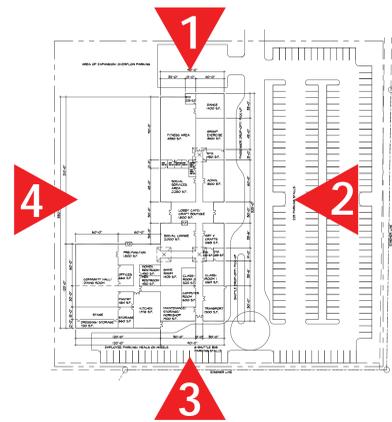

2. EAST ELEVATION

MATERIALS

- 1. STANDING METAL SEAM ROOF
- 2. STUCCO
- 3. DRY STACK STONE
- 4. WOOD/METAL RAFTERS
- 5. GLAZING
- 6. LIGHT FIXTURE
- 7. WOOD TRELLIS

ELEVATIONS



JULY 9, 2007

NOTE: THIS INFORMATION IS CONCEPTUAL IN NATURE AND IS SUBJECT TO ADJUSTMENTS PENDING FURTHER VERIFICATION AND CLIENT, TENANT, AND GOVERNMENTAL AGENCY APPROVALS. NO WARRANTIES OR GUARANTIES OF ANY KIND ARE GIVEN OR IMPLIED BY THE ARCHITECT.



SENIOR CENTER

SENIOR CENTER
HUNTINGTON BEACH, CA

0713.1283.01


KKE architects. Inc 525 E. Colorado Boulevard, 4th Floor; Pasadena, CA 91101 t: 626.796.8230 f: 626.796.8735

PROJECT FOR:





4100 MACARTHUR BLVD.
SUITE 200
NEWPORT BEACH,
CA 92660

T: 949.255.1100
F: 949.255.1128

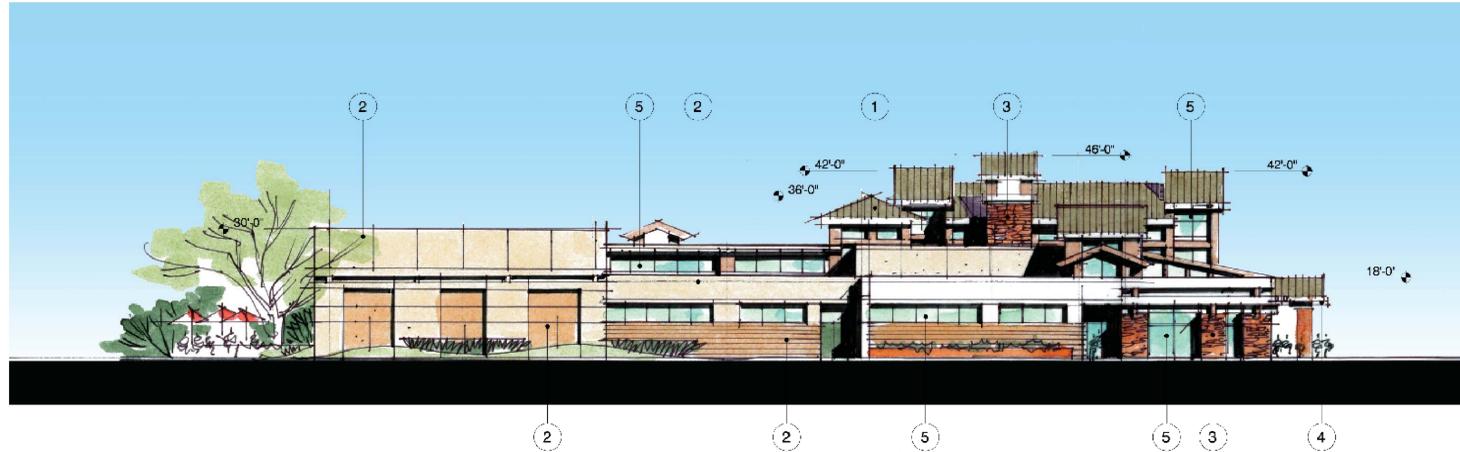

3. SOUTH ELEVATION

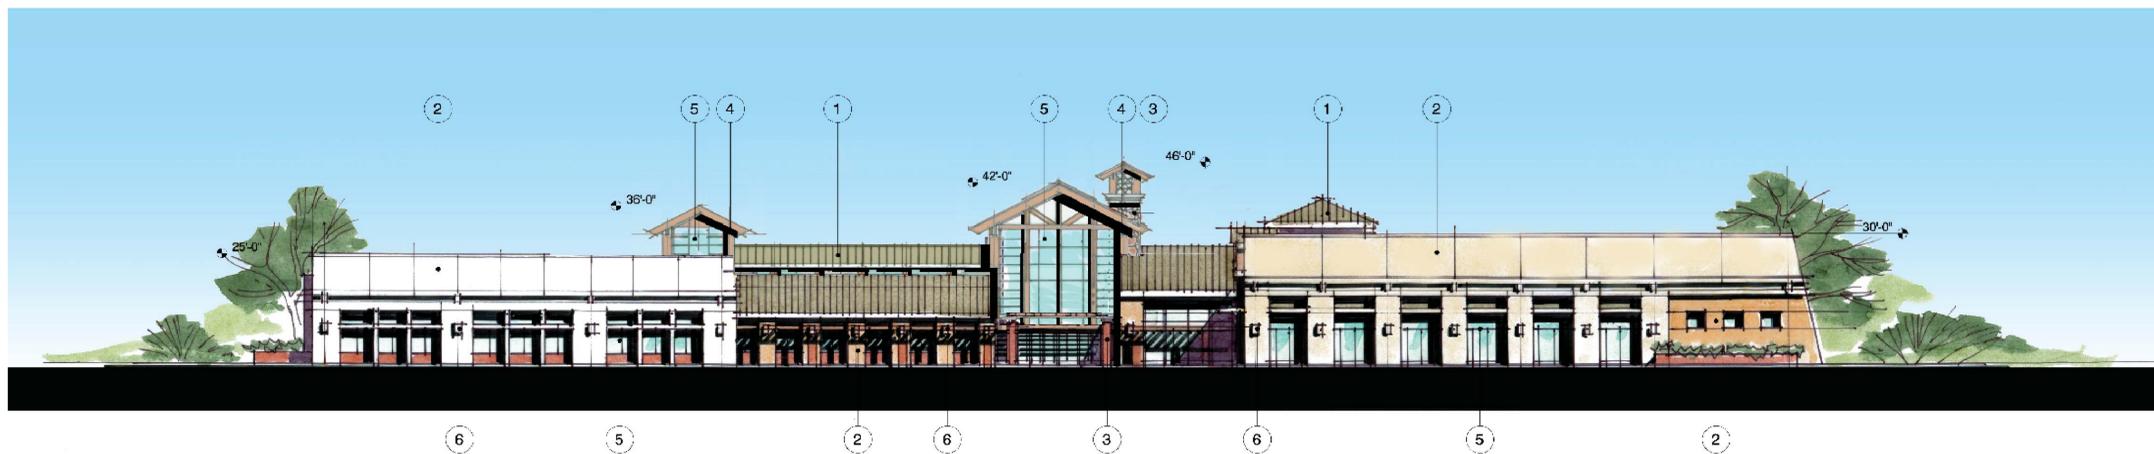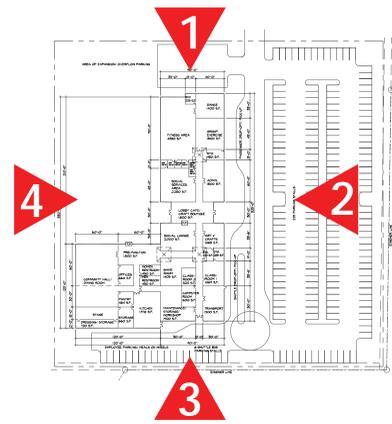

4. WEST ELEVATION

MATERIALS

- 1. STANDING METAL SEAM ROOF
- 2. STUCCO
- 3. DRY STACK STONE
- 4. WOOD/METAL RAFTERS
- 5. GLAZING
- 6. LIGHT FIXTURE
- 7. WOOD TRELLIS

ELEVATIONS



JULY 9, 2007

NOTE: THIS INFORMATION IS CONCEPTUAL IN NATURE AND IS SUBJECT TO ADJUSTMENTS PENDING FURTHER VERIFICATION AND CLIENT, TENANT, AND GOVERNMENTAL AGENCY APPROVALS. NO WARRANTIES OR GUARANTIES OF ANY KIND ARE GIVEN OR IMPLIED BY THE ARCHITECT.

